




PROPOSED PLAN FOR
Mr. RAKESH AGRAWAL
AT LAL BAZAR (T.S.)

PLOT AREA :- 105.77 Sq.Yrd.
BUILT UP AREA :- 760.00 Sq.Ft.

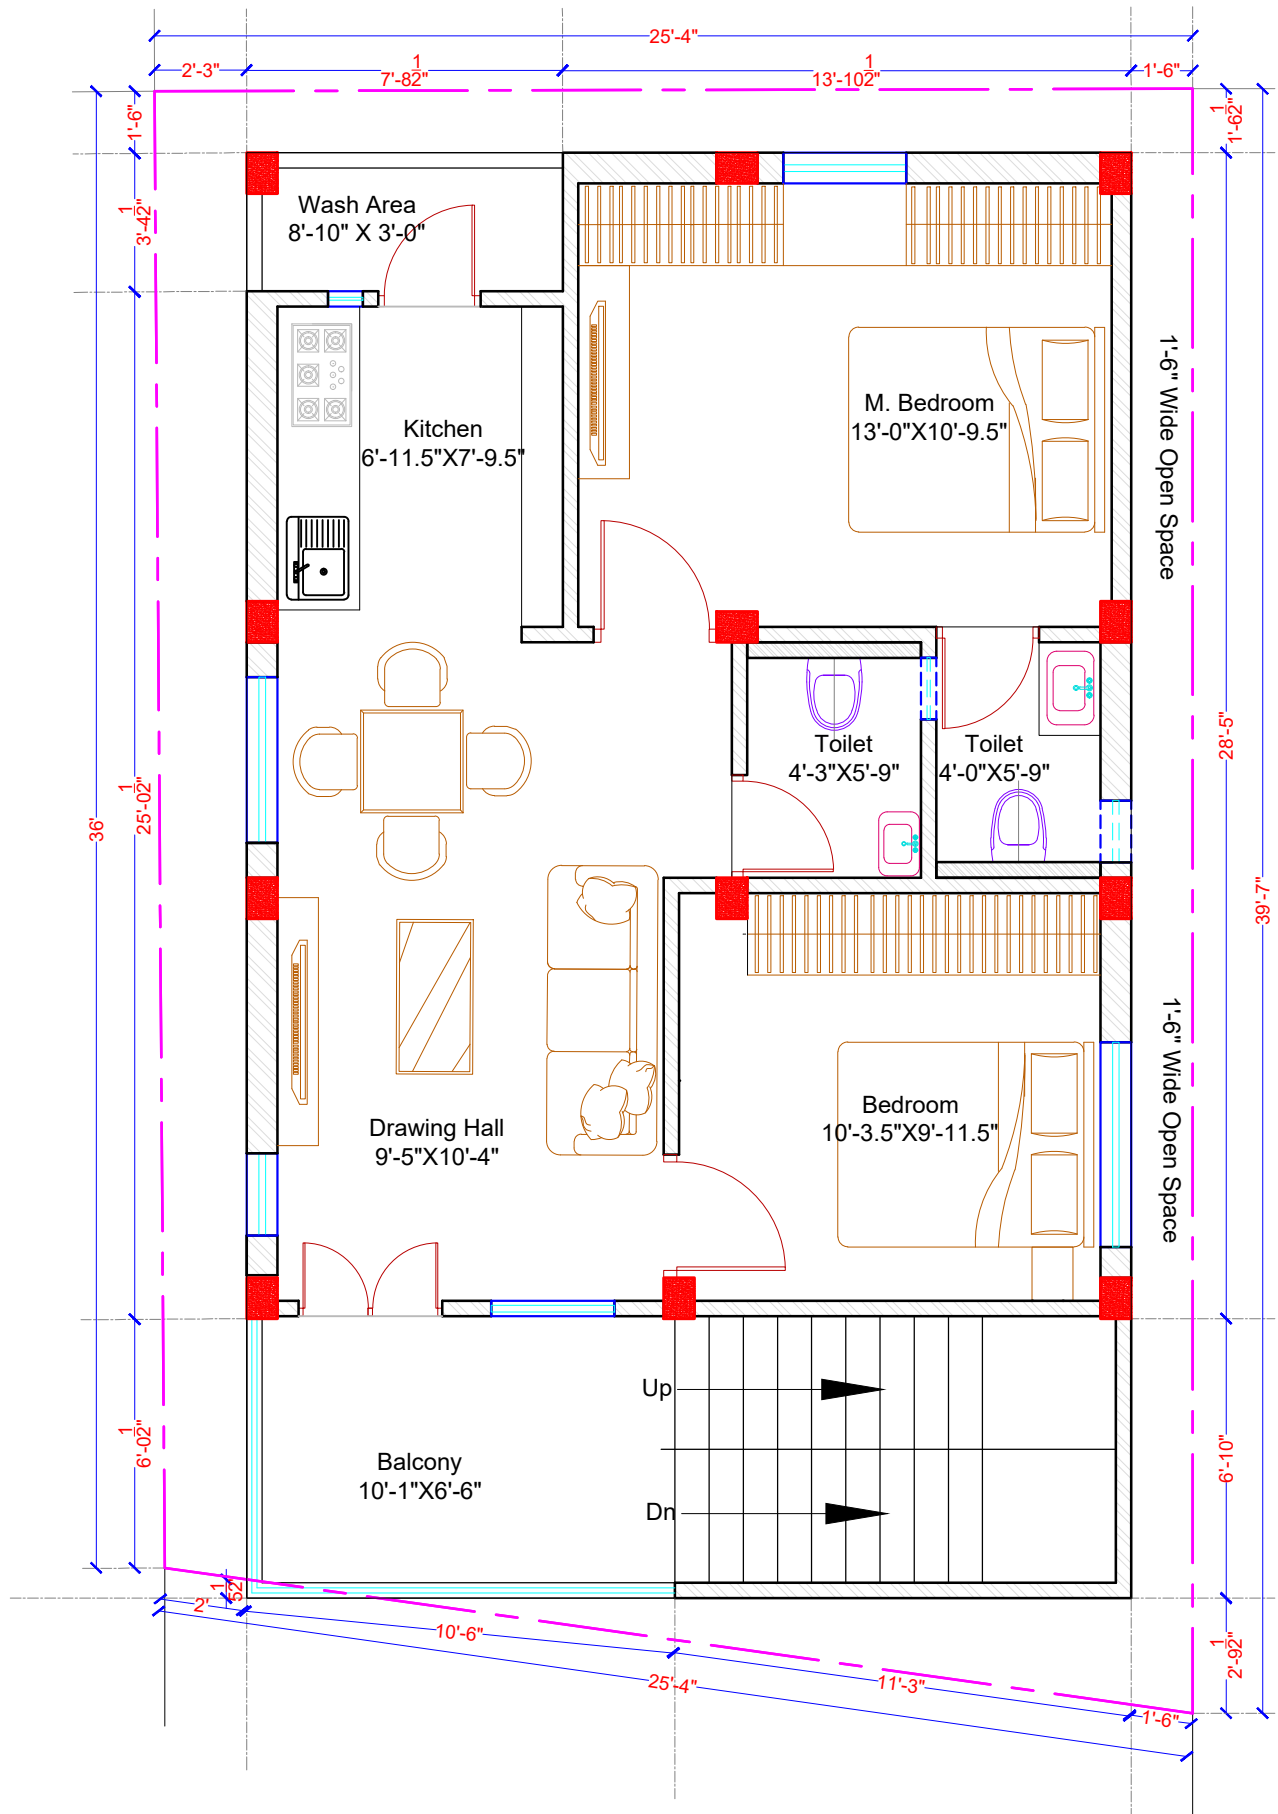

FIRST FLOOR PLAN

Scale : TO FIT

Date : 15/03/2024

Drawn : Ar. Mahesh Sahu

Remark : Ar. Mahesh Sahu

BVN
ARCHITECTS (B.ARCH)
Mobile No. - 7000845034, 07587265030