


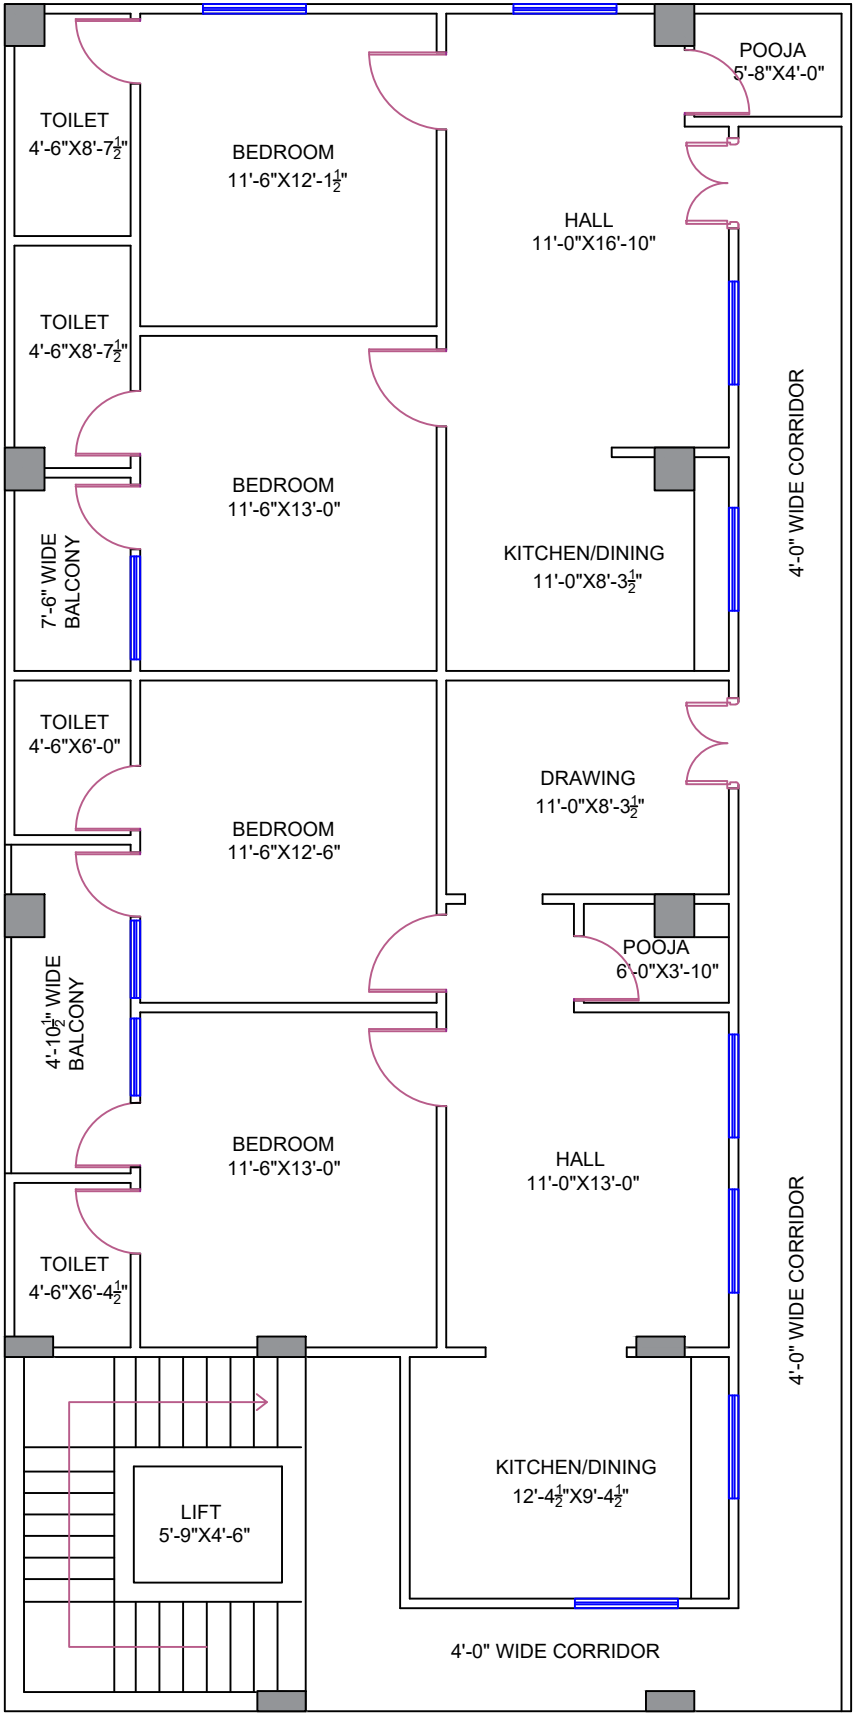

OPTION-2


PLAN SHOWING THE PROPOSED RESIDENTIAL (S+4)
PLAN IN PLOT NO _____ SITUATED AT _____ (V),
(M), _____ (DIST).,
TELANGANA STATE

BELONGS TO:
1.

SPECIFICATIONS	LEGEND OF OPENINGS
FOUNDATION R.C.C FOOTINGS SUPER STRUCTURE B.K. IN CM SLAB, COLUMNS R.C.C DOORS WINDOWS C T WOOD PLASTERING C.M. IN 1:6 FLOORING MOSAIC	DOORS D1 1.07 X 2.00M D2 0.91 X 2.00M WINDOWS W1 1.83 X 1.22M W2 1.37 X 1.22M W3 1.22 X 0.91M W4 1.07 X 0.91M VENTILATORS V1 0.76 X 0.45M

REFERENCES :

BOUNDARY		ROAD LINE	
BUILDING LINE		SCALE	1:100M
MORTGAGE			

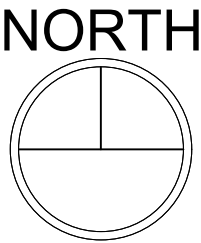

F:\SVS CONSULT\SVS LOGO.jpg