



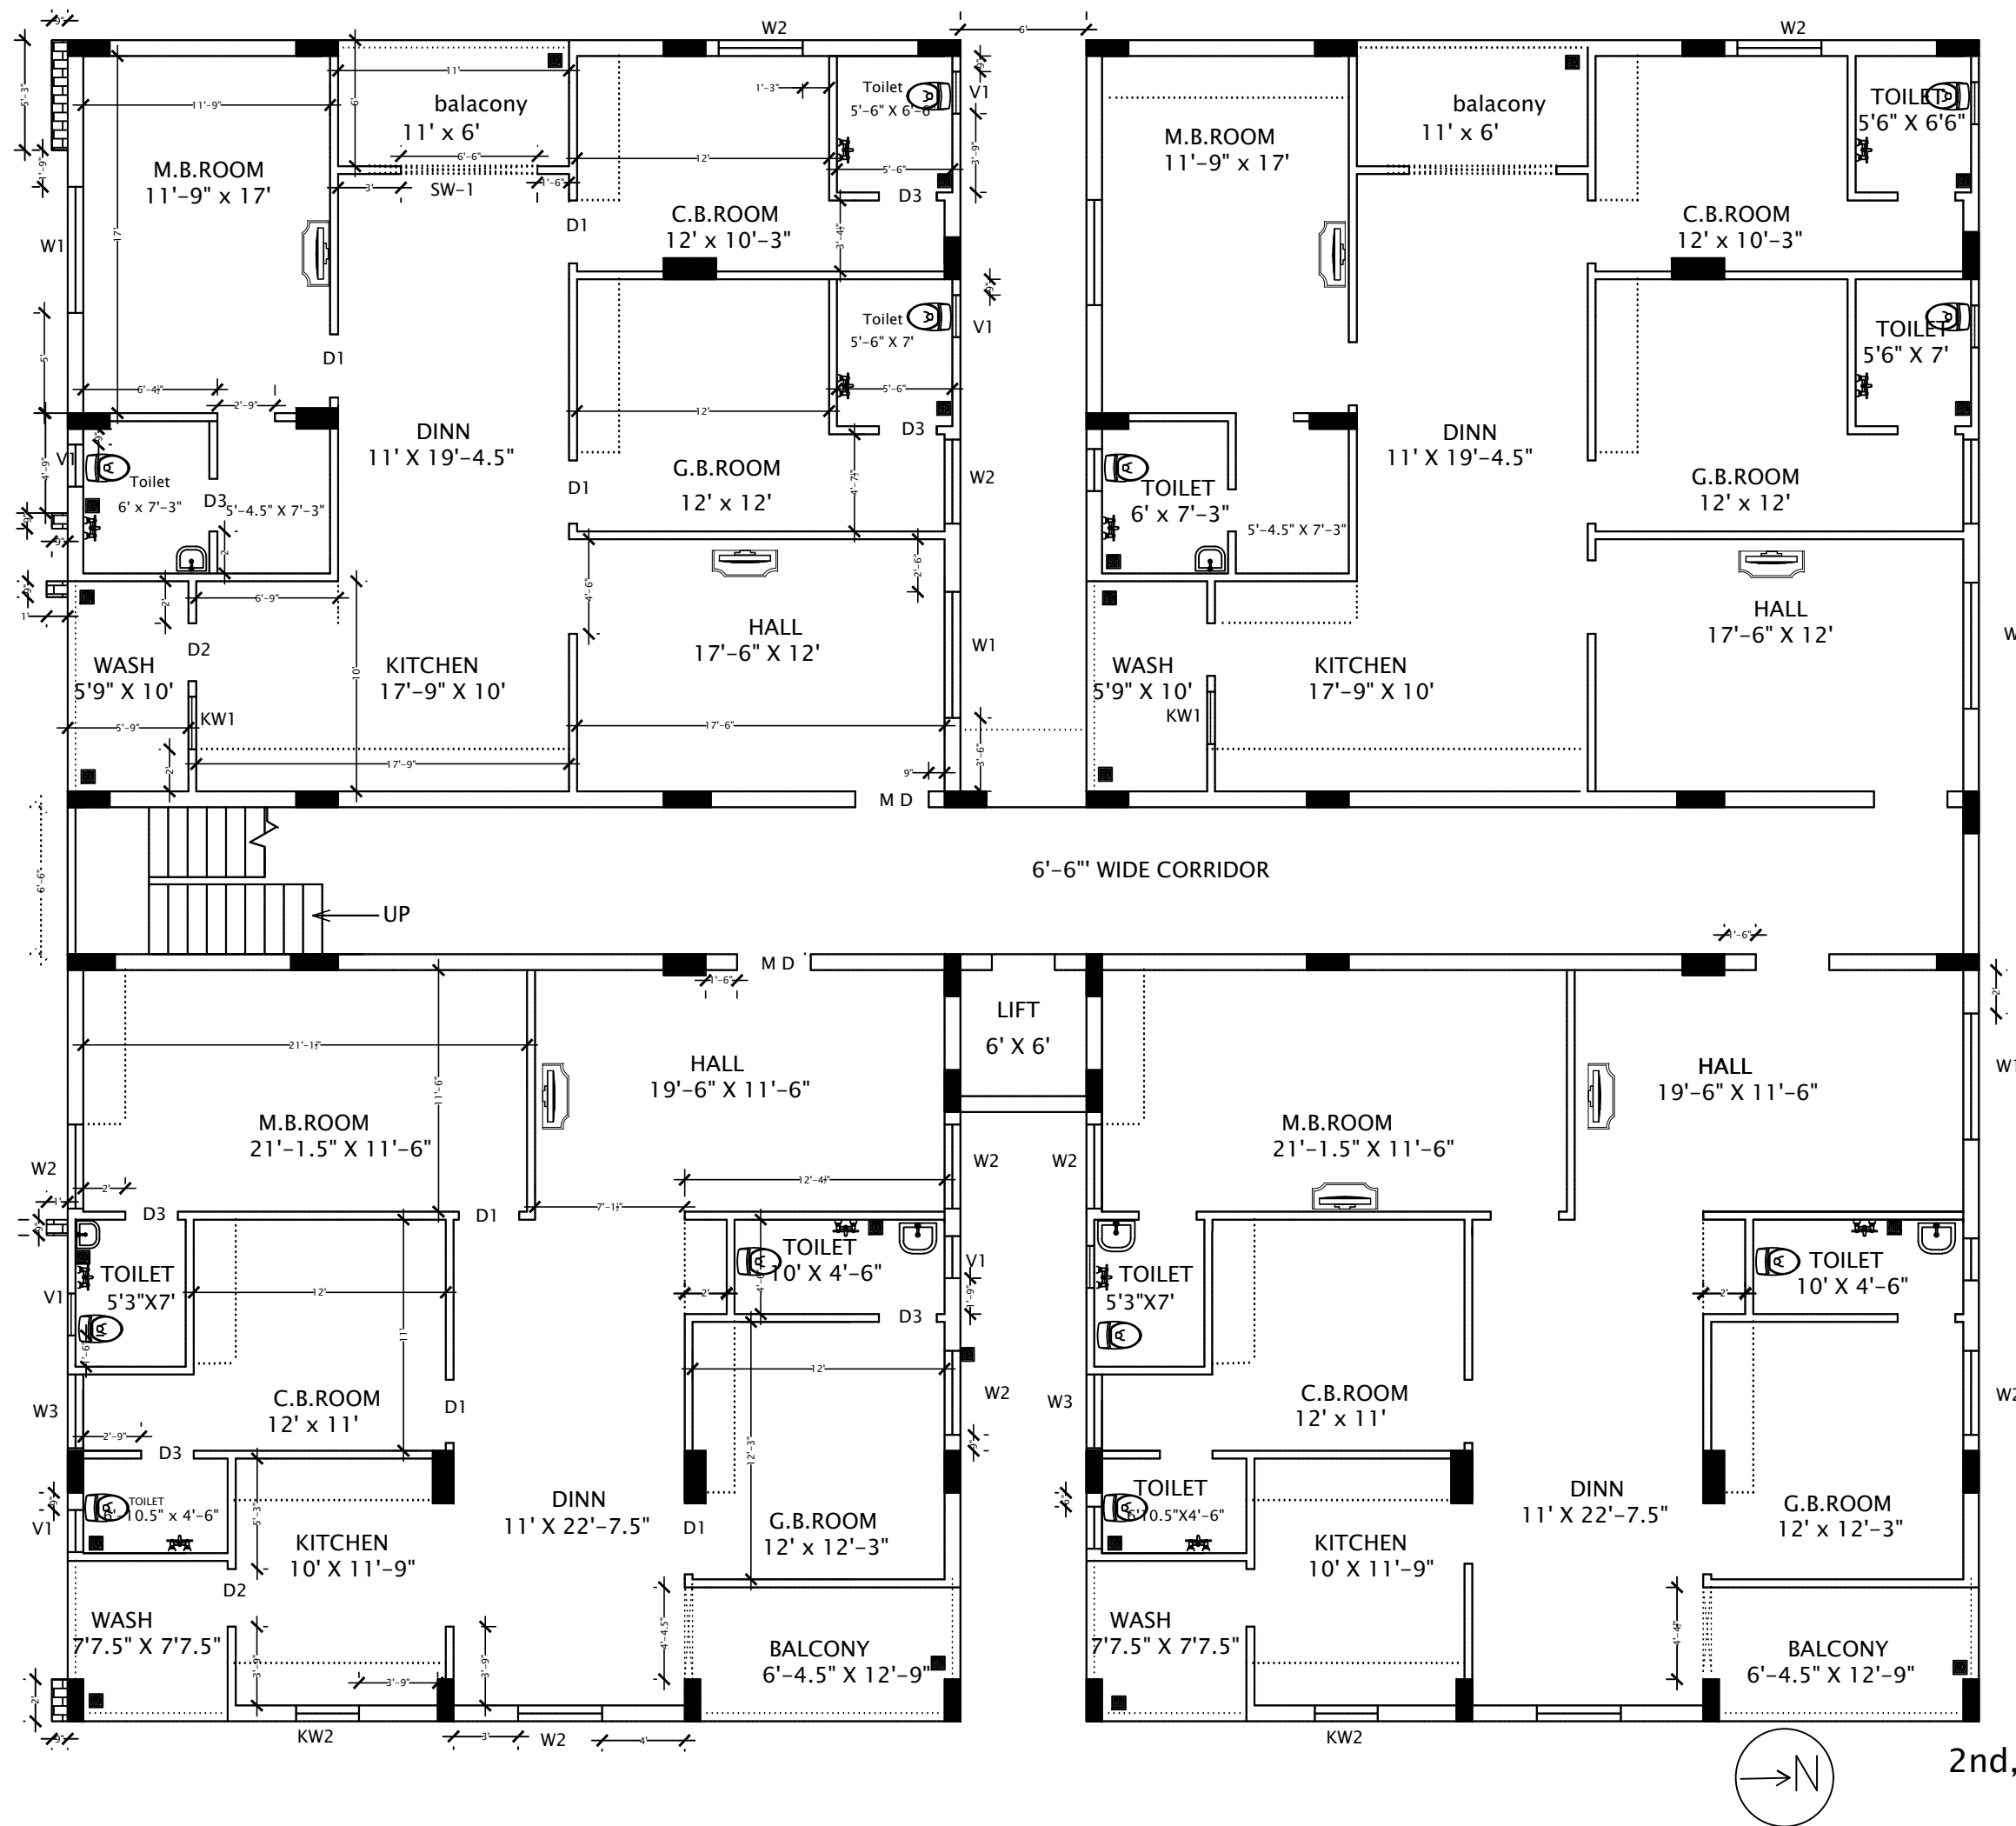

| Door Sizes |    |             |               |
|------------|----|-------------|---------------|
| 1          | MD | Main Door   | 3'-6" x 7'-3" |
| 2          | D1 | B.R. Door   | 3' x 7'-3"    |
| 3          | D2 | Bal. Door   | 2'-9" x 7'-3" |
| 3          | D3 | Toilet Door | 2'-6" x 7'-3" |

| WINDOW SIZES |     |                |            |
|--------------|-----|----------------|------------|
| 1            | W 1 | WINDOW         | 6' x 4'    |
| 2            | W2  | WINDOW         | 4' x 4'    |
| 3            | W3  | WINDOW         | 3'-6" x 4' |
| 4            | KW1 | KITCHEN WINDOW | 2'-6" x 3' |
| 5            | KW2 | KITCHEN WINDOW | 3' x 3'    |
| 6            | V1  | VINTILATOR     | 2' X 2'    |

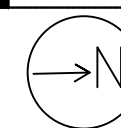

2nd,3rd,4th Floor Brick work PLAN-1