



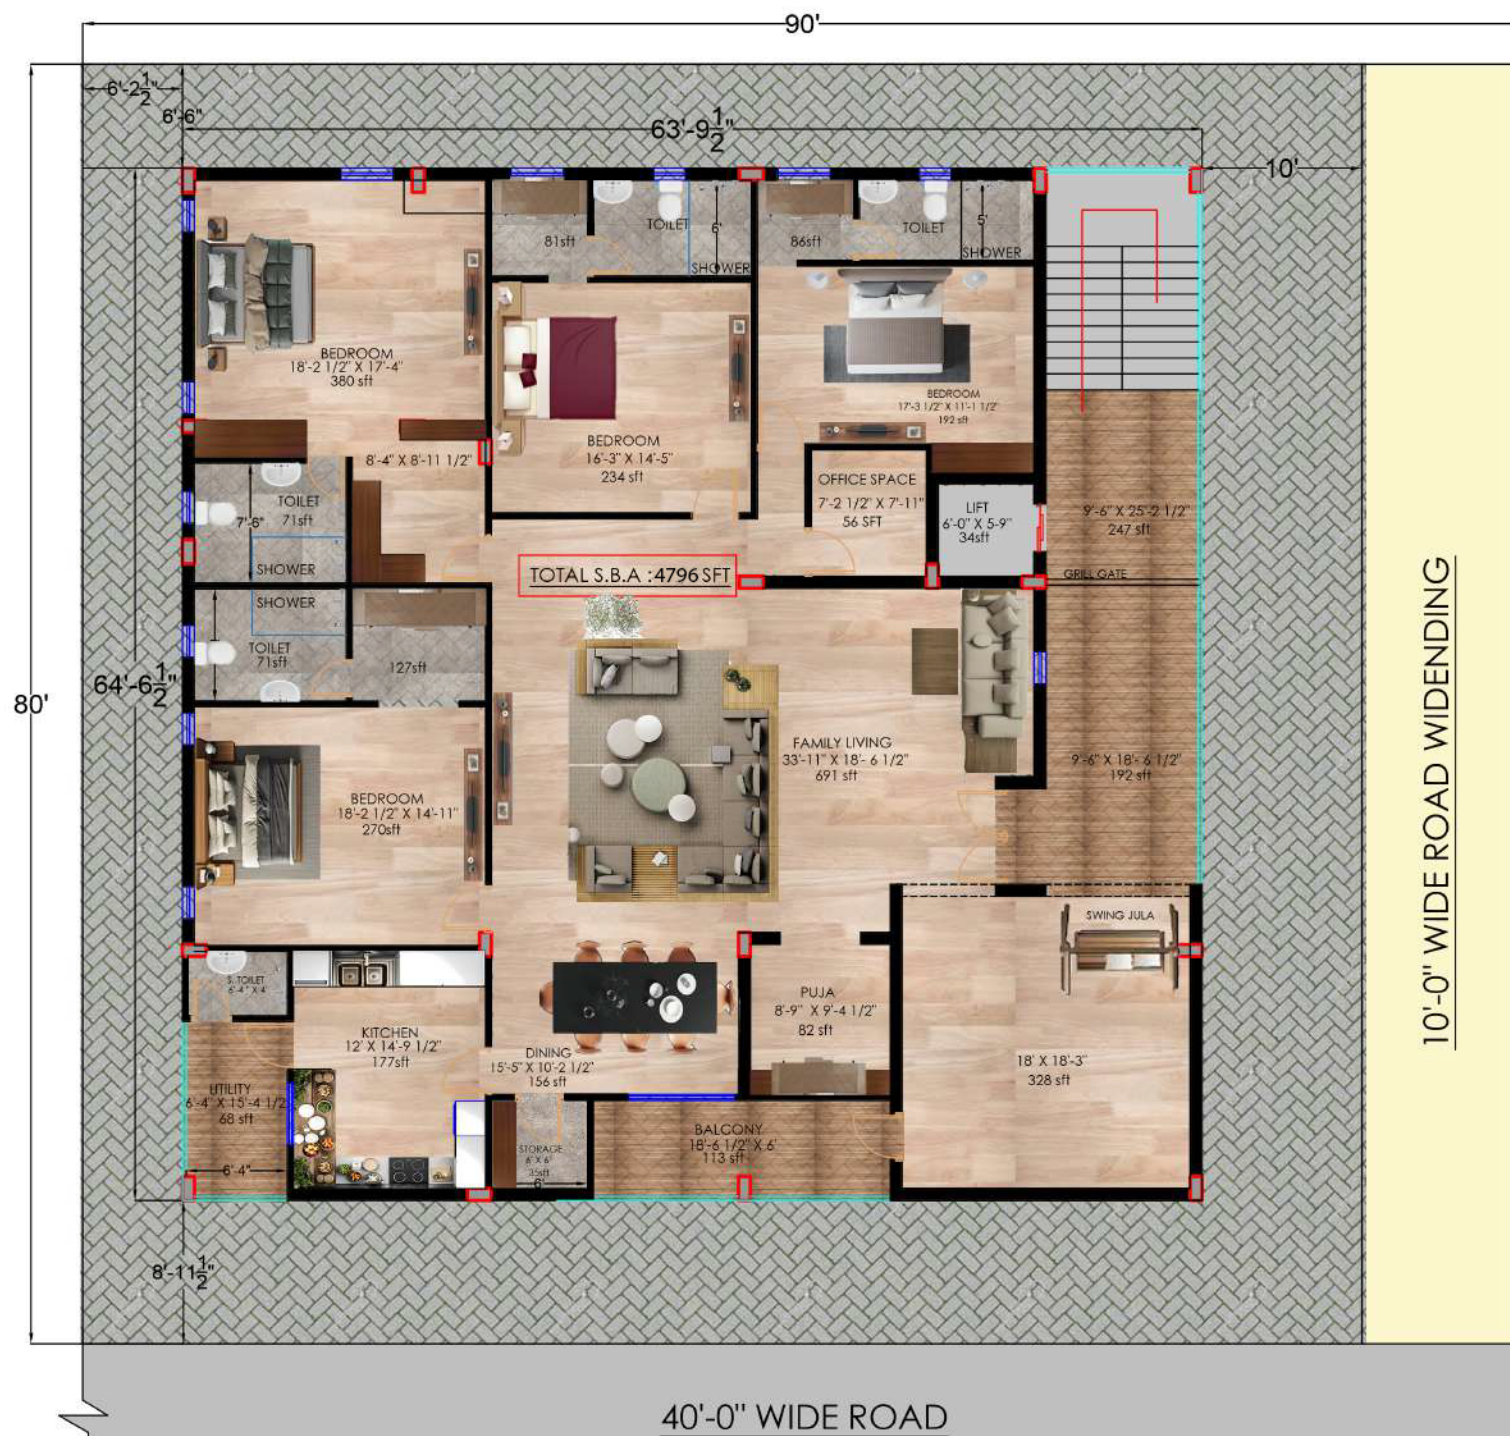

10'-0" WIDE ROAD WIDENING

40'-0" WIDE ROAD

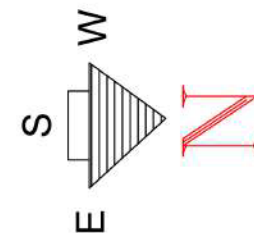

SITE AREA: 7200 SFT
 10' WIDE ROAD WIDENING
 TOTAL SITE AREA: 6400 SFT
 FLAT S.B.A: 4796 SFT